


添付資料-1 敷地測量図

基準点座標	X	Y	標高
T.1	-110923.899	-4467.215	281.14
T.2	-110903.546	-4465.680	286.23
T.3	-110896.746	-4483.216	293.67
T.4	-110888.533	-4489.079	293.24
T.5	-110898.984	-4503.914	300.72
T.6	-110900.044	-4566.187	306.22
T.7	-110893.516	-4589.911	314.19
T.8	-110910.066	-4603.292	310.87
T.9	-110979.888	-4661.668	310.60
T.10	-111017.175	-4591.066	310.40
T.11	-111045.621	-4671.079	307.78
T.13	-111035.992	-4497.381	301.10
T.14	-111032.493	-4469.454	292.81
T.15	-111005.156	-4447.276	289.43
T.17	-111120.924	-4328.833	277.11
T.18	-111229.155	-4249.450	276.23
T.19	-111311.807	-4191.807	276.37
T.21	-111332.427	-4073.281	276.12
T.22	-111094.285	-4105.258	276.13
T.23	-111022.846	-4108.864	276.07
T.24	-110988.992	-4258.600	276.02
T.25	-110969.050	-4316.127	276.06
T.26	-110984.414	-4346.456	276.20
T.27	-110953.493	-4409.919	275.54
T.18-1	-111264.642	-4589.697	276.99

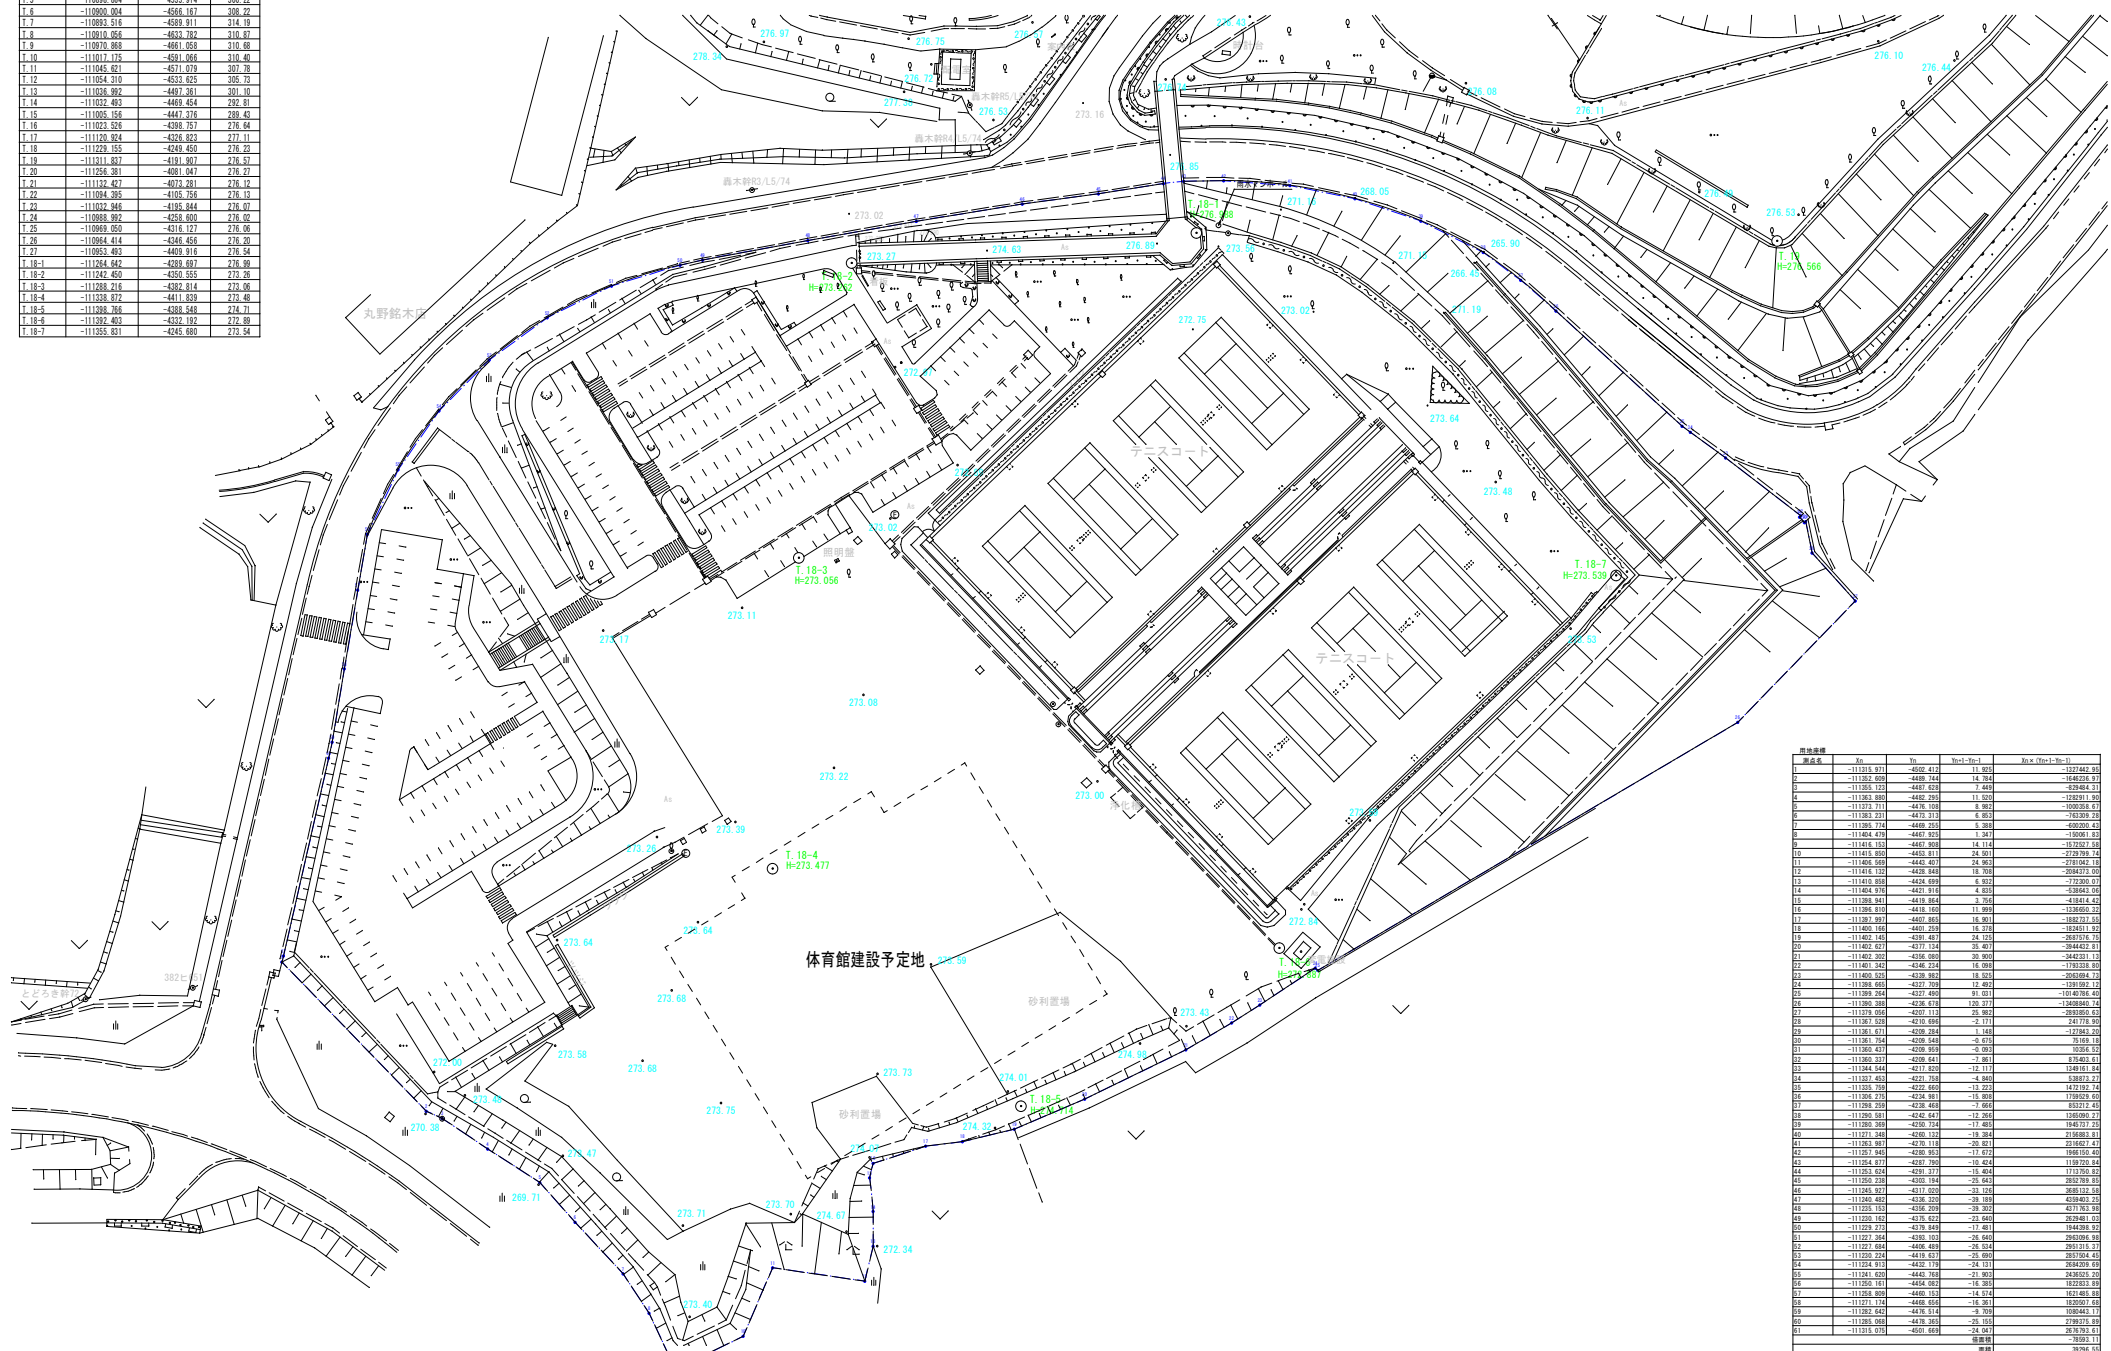

